


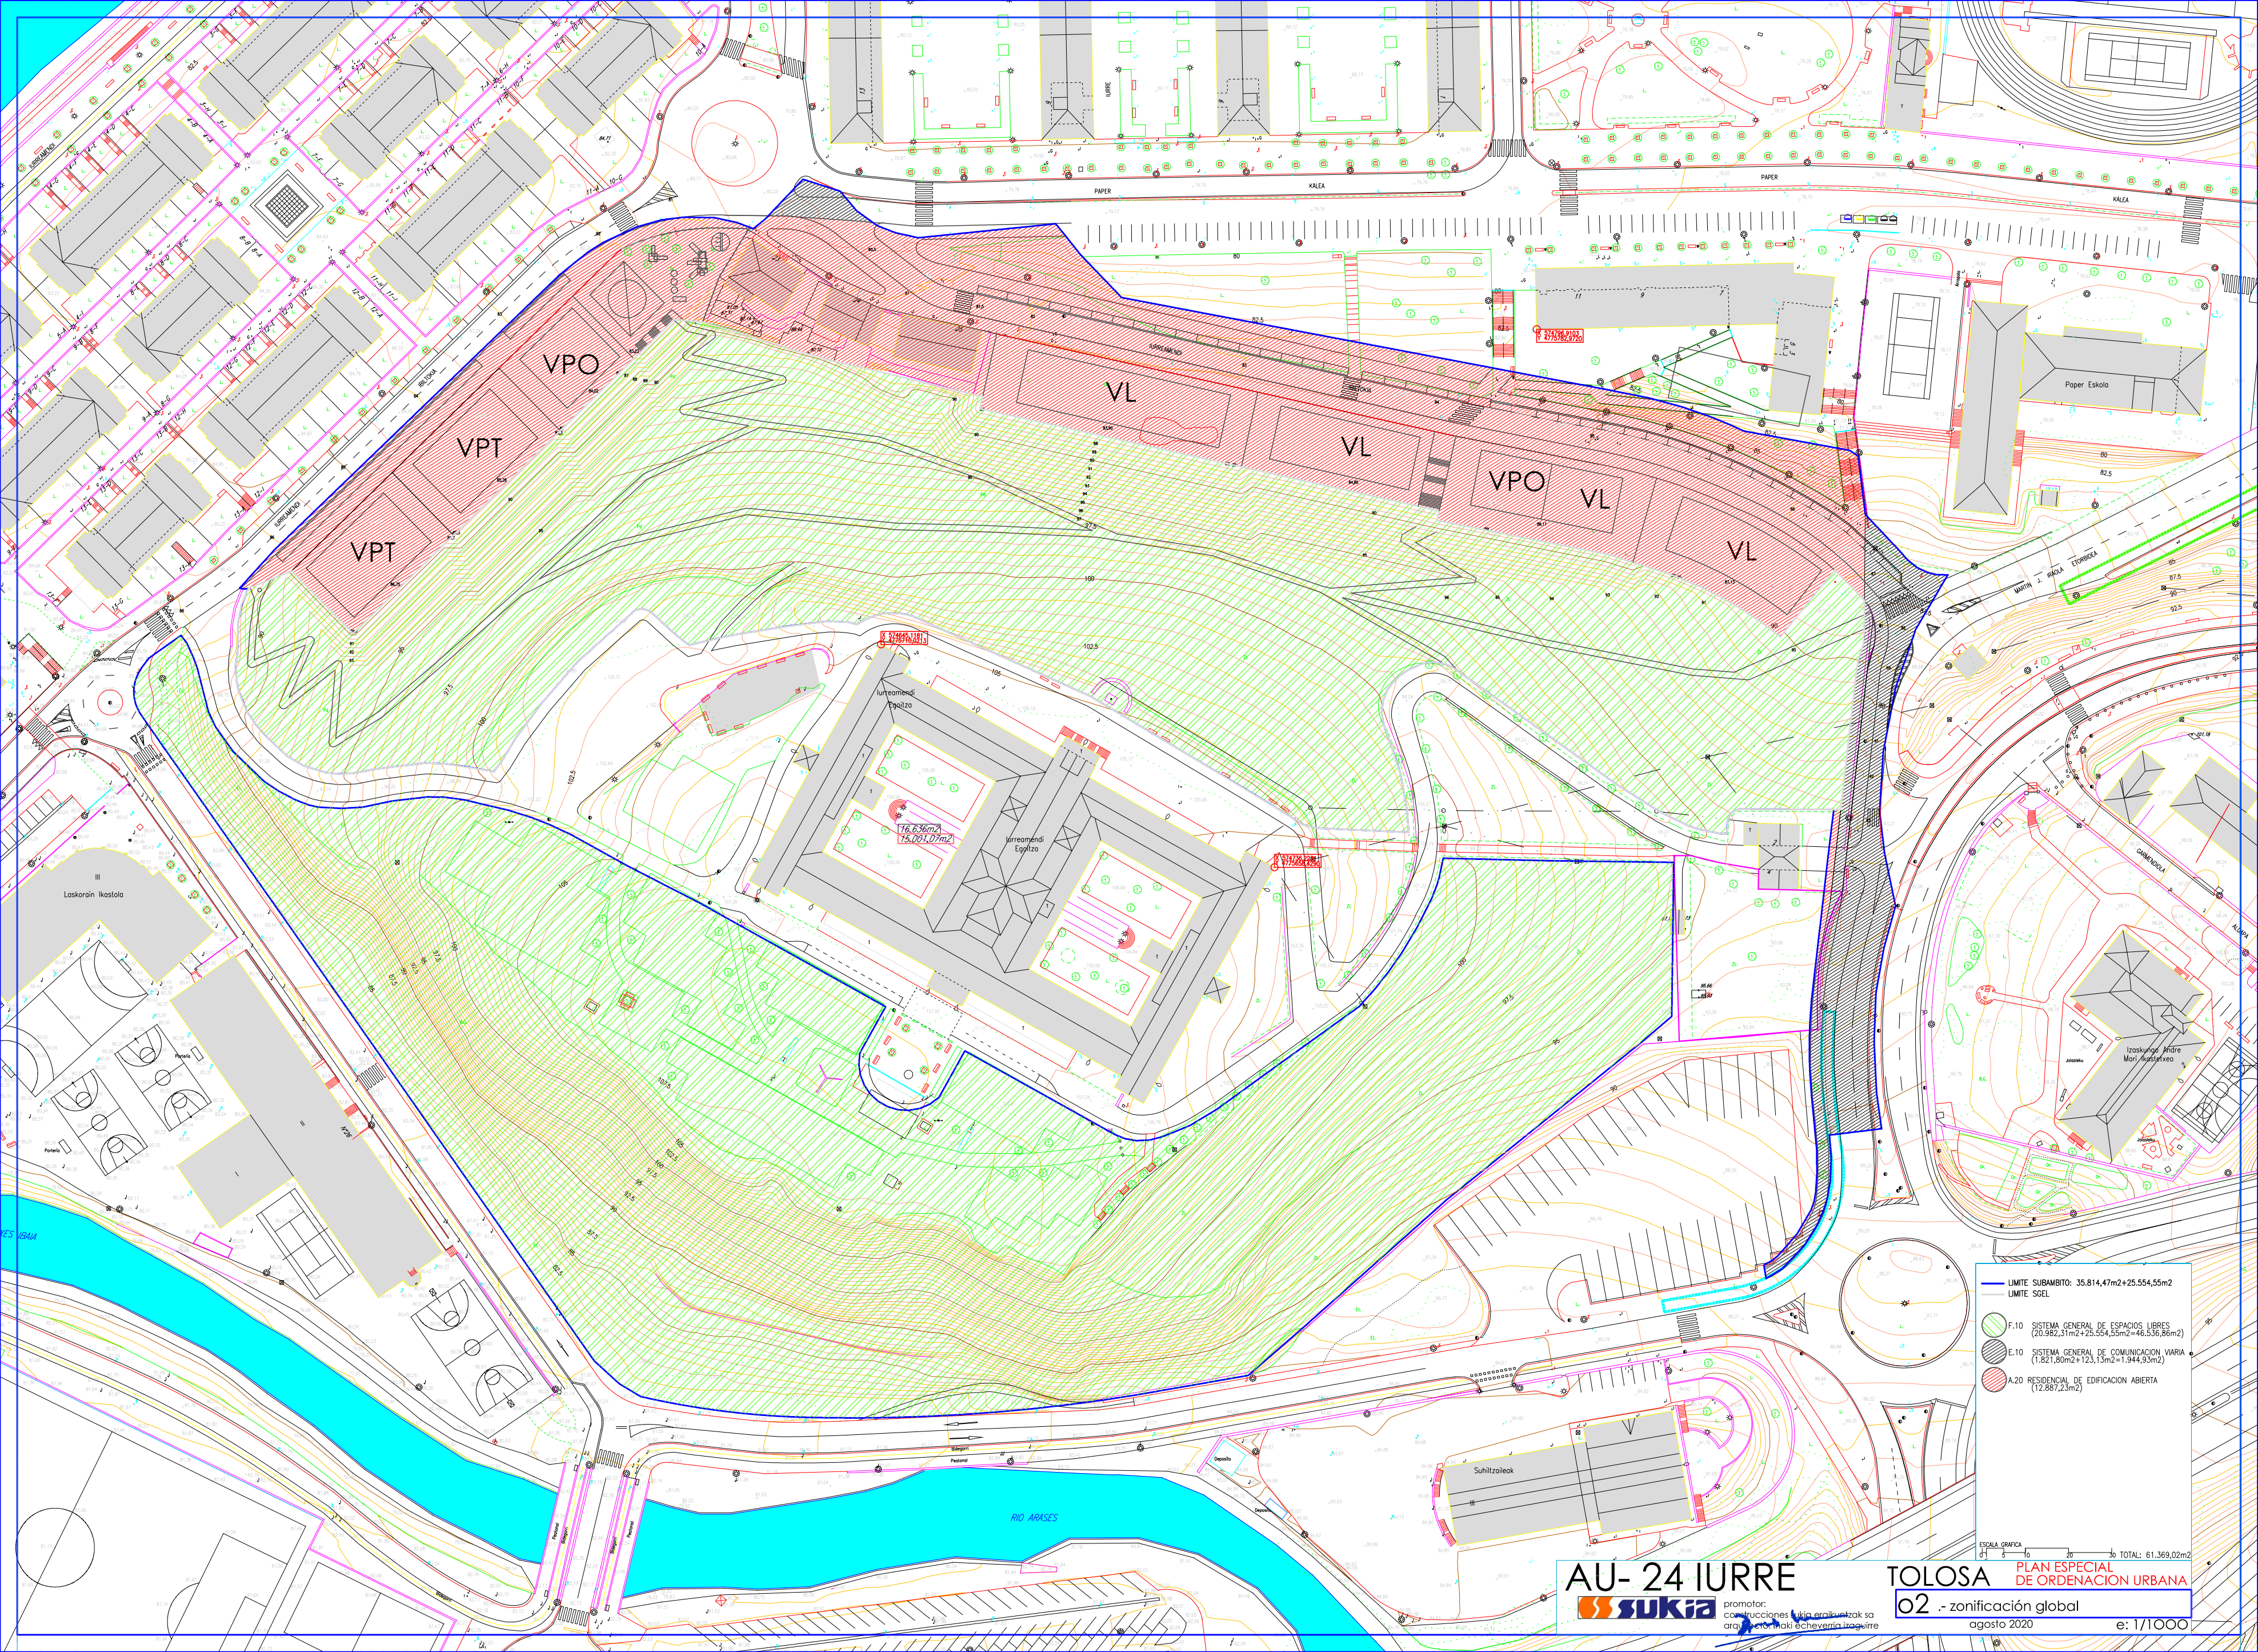

VPT

VPO

VL

VL

VPO

VL

VL

16.636m²
15.001,07m²

16.636m²
15.001,07m²

16.636m²
15.001,07m²

- LIMITE SUBAMBITO: 35.814,47m²+25.554,55m²
- LIMITE SGEL
- F.10 SISTEMA GENERAL DE ESPACIOS LIBRES
(20.982,31m²+25.554,55m²=46.536,86m²)
- E.10 SISTEMA GENERAL DE COMUNICACION VARIA
(1.821,80m²+123,13m²=1.944,93m²)
- A.20 RESIDENCIAL DE EDIFICACION ABIERTA
(12.887,23m²)

ESCALA GRAFICA
0 10 20 30 TOTAL: 61.369,02m²

AU- 24 IURRE
sukia

promotor:
construcciones Liza Arraizteguiak sa
arquitecto: Mari Kestevena Izaguirre

TOLOSA
02 - zonificación global
agosto 2020
e: 1/1000