


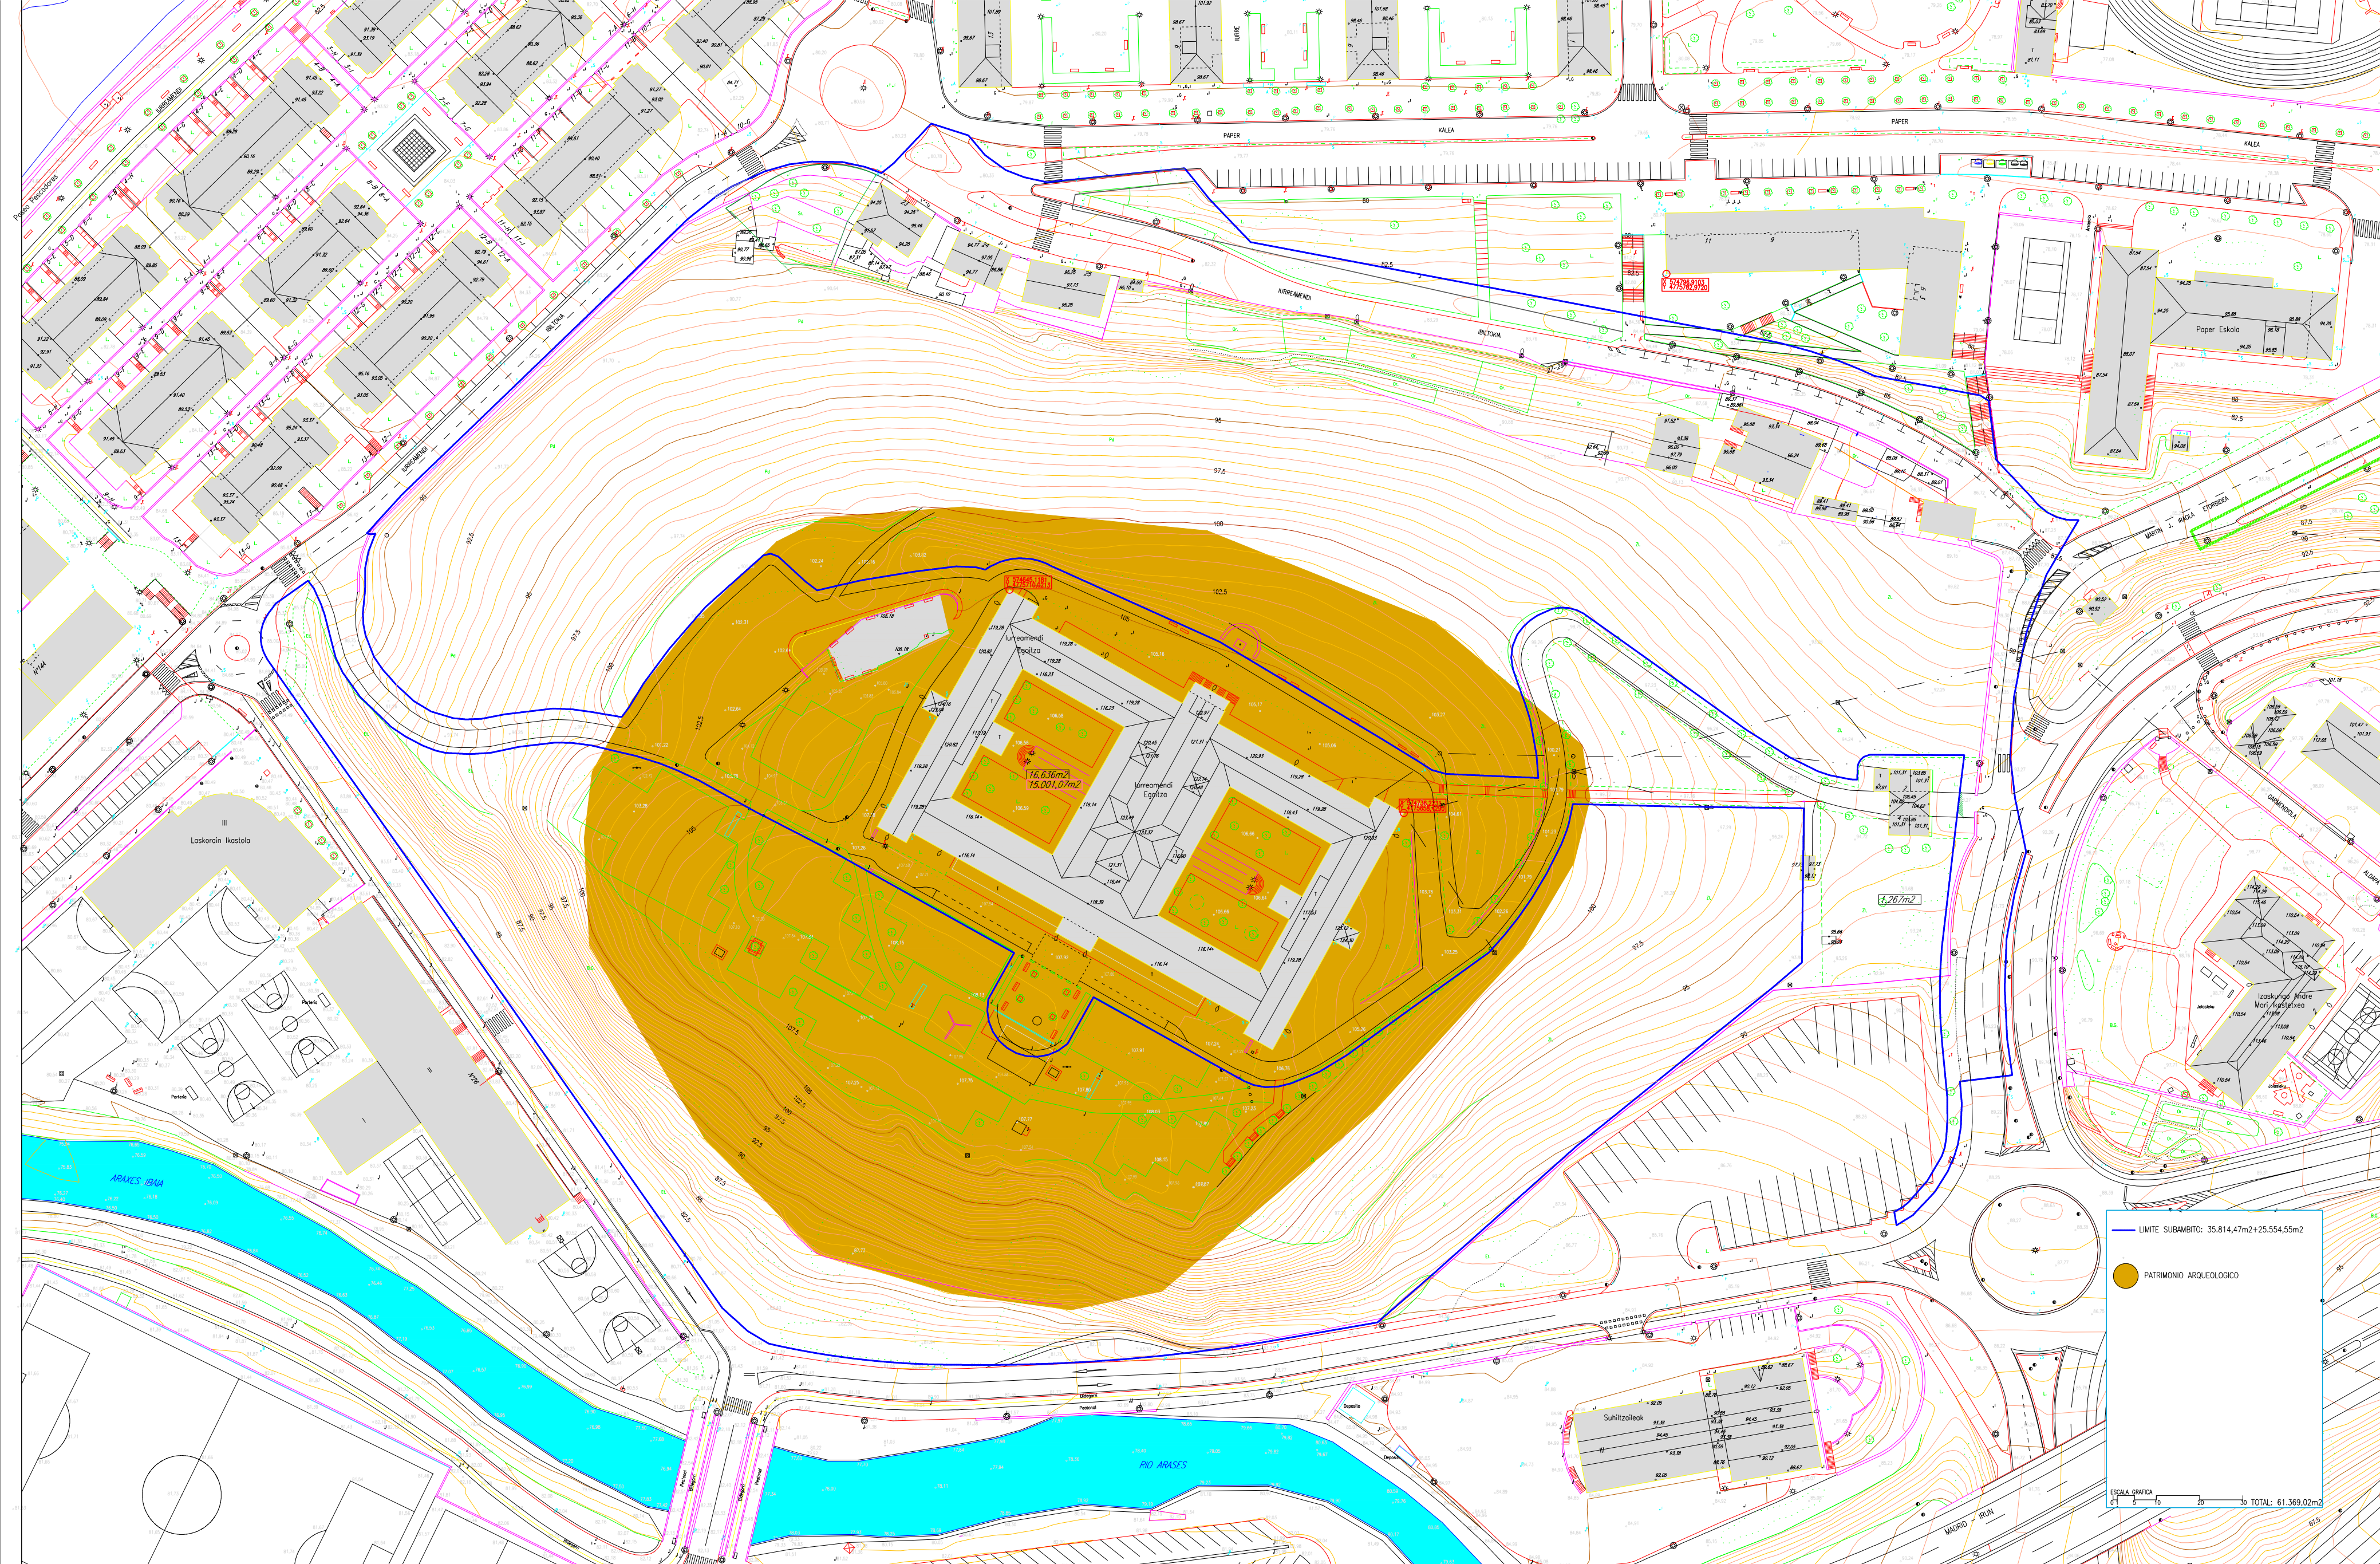

— LIMITE SUBAMBITO: 35.814,47m2+25.554,55m2

● PATRIMONIO ARQUEOLOGICO

ESCALA GRAFICA
0 5 10 20 30 TOTAL: 61.369,02m2

AU- 24 IURRE

sukia promotor:
arquitecto: inaki echeverria izaguirre

TOLOSA PLAN ESPECIAL
DE ORDENACION URBANA
i4.- elementos catalogados

agosto 2020 e: 1/1000